


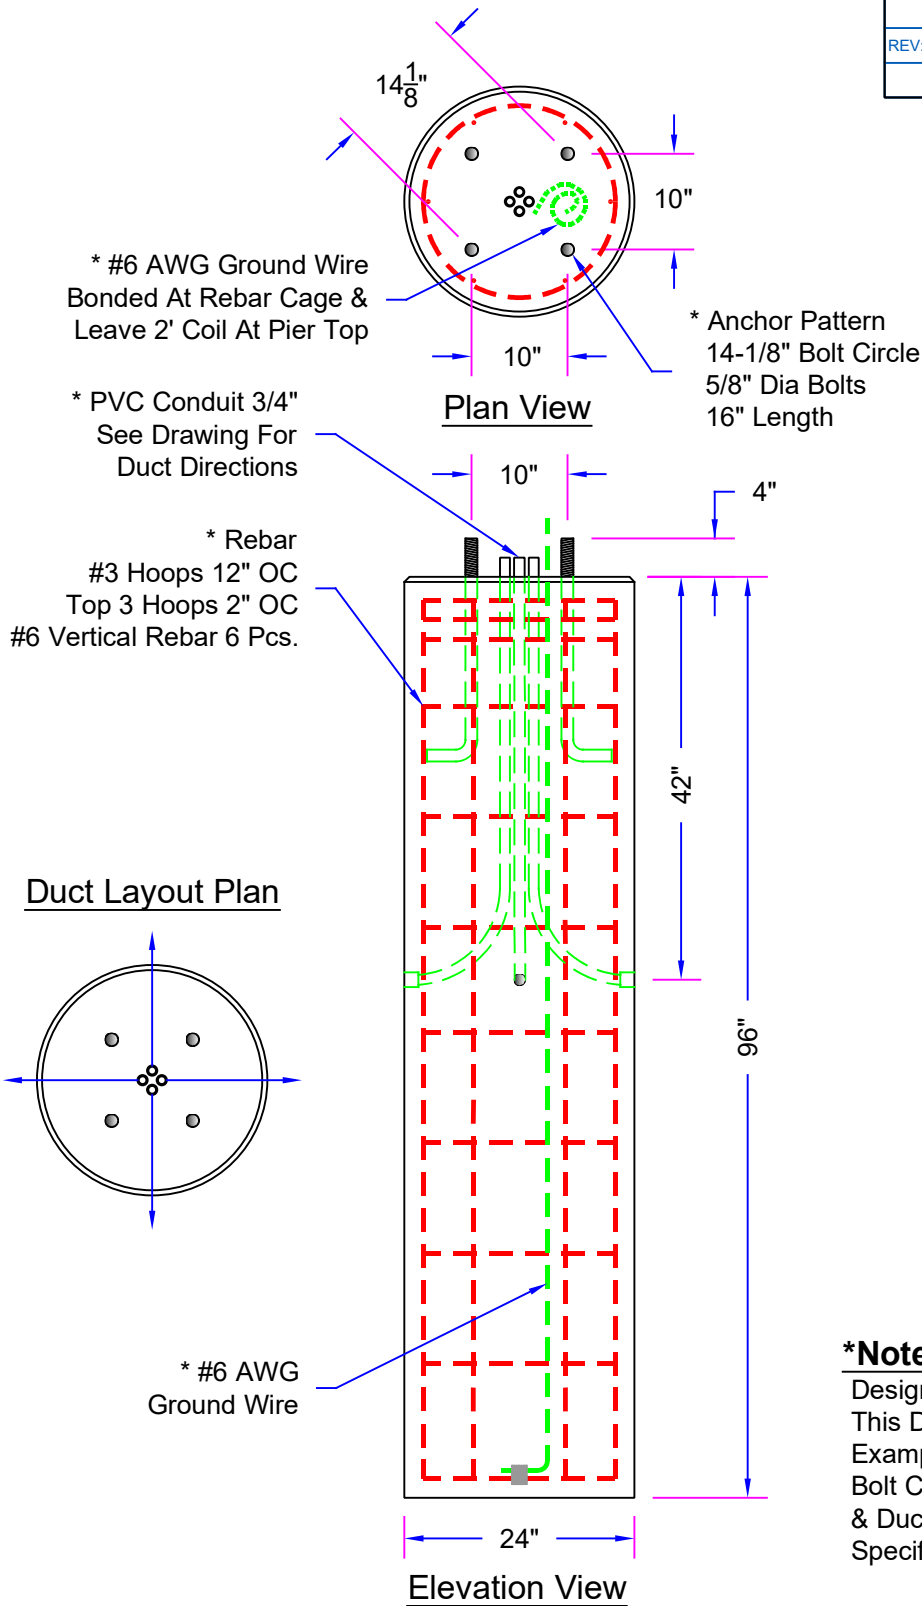

SITE: Glacier Precast Concrete Drawing	DRAWING NO. _____	PROJECT NO. _____	DATE: 12/21/16	
	TITLE: Precast Pier / Light Pole Base Example	1 : 20 SCALE AT A4.	JRC DRAWN.	_____ CHECKED.

AMENDMENTS:			
REV:	DESCRIPTION:	BY:	DATE:



Isometric View

***Note:**
Design Determined By Customer.
This Drawing is Only a Typical Example. Diameter, Height, Rebar, Bolt Circle, Ground Wire, Duct Size & Duct Location Per Customer Specification.