



- Notes:
1. Drawing Shown With Concrete Lids, Concrete Risers and PVC Lids and Risers Available.
 2. Reinforcement Drawings Available Upon Request.
 3. Tank Designs Meet ASTM C1227, C890 & Montana DEQ Circular 4 With 6 Feet Of Bury.
 4. Traffic Rated Tank Lids Available.
 5. Pump Installation Available
 6. Minimum 4000 PSI Concrete W/ 661010 WWM & #4 Rebar

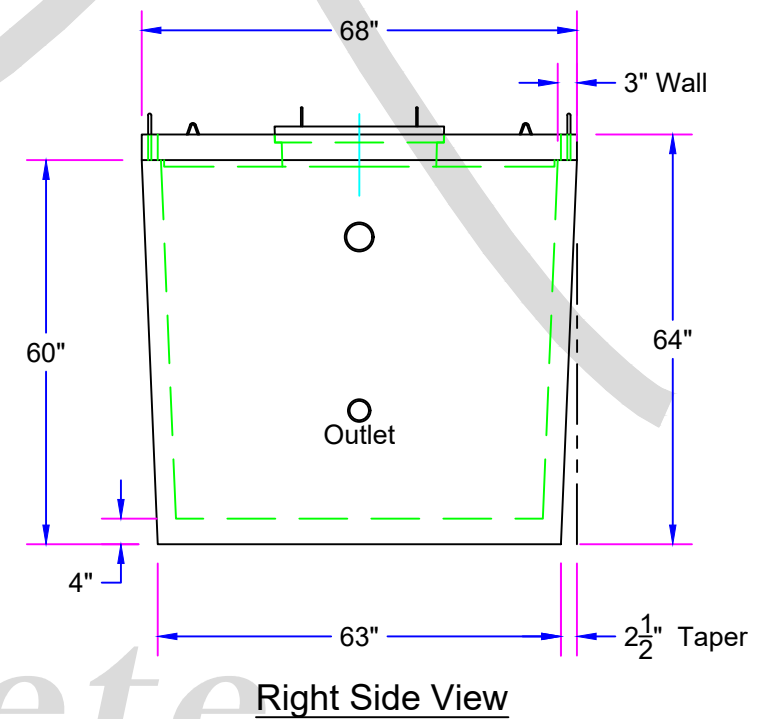

Approx.. Weight With Standard Lid = **14,100 Lbs.**
 Approx.. Weight With Traffic Rated Lid = **17,100 Lbs.**

Glacier
Precast
Concrete, Inc.

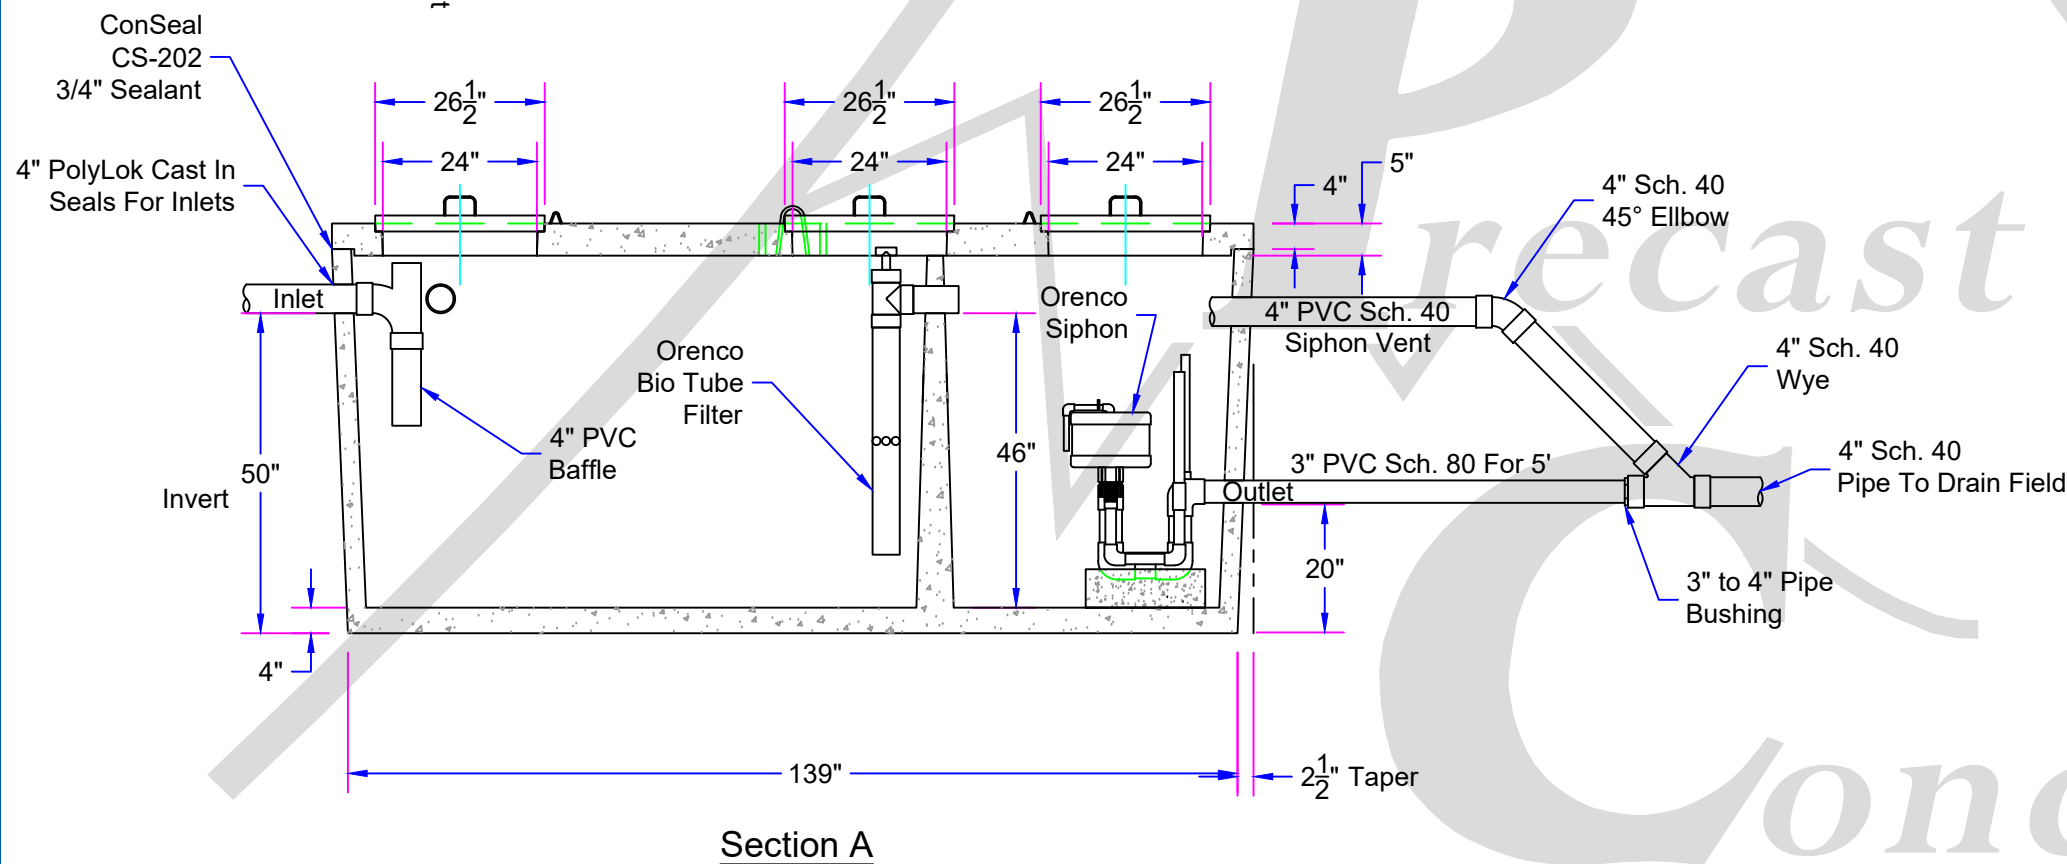

175 Alder Lane
Kalispell, MT. 59901
(406) 752-7163
www.glacierprecast.com
Or Visit Us On Facebook

| AMENDMENTS: | | | |
|-------------|--------------|-----|-------|
| REV: | DESCRIPTION: | BY: | DATE: |
| | | | |
| | | | |

| | |
|--------|--------------------------|
| SITE: | Glacier Precast Concrete |
| TITLE: | 1000/500 Gallon Siphon |

| | | |
|--------------|-------------|-----------|
| DRAWING NO. | PROJECT NO. | DATE. |
| 1:30 | JRC | 11/01/16 |
| SCALE AT A4. | DRAWN. | CHECKED. |
| | | REVISION. |
| | | 6/16/2017 |