



Top View

- Notes:
1. Drawing Shown With Concrete Lids, Concrete Risers and PVC Lids and Risers Available.
  2. Reinforcement Drawings Available Upon Request.
  3. Tank Designs Meet ASTM C1227, C890 & Montana DEQ Circular 4 With 6 Feet Of Bury.
  4. Traffic Rated Tank Lids Available.
  5. Pump Installation Available
  6. Minimum 4000 PSI Concrete W/ 661010 WWM & #4 Rebar

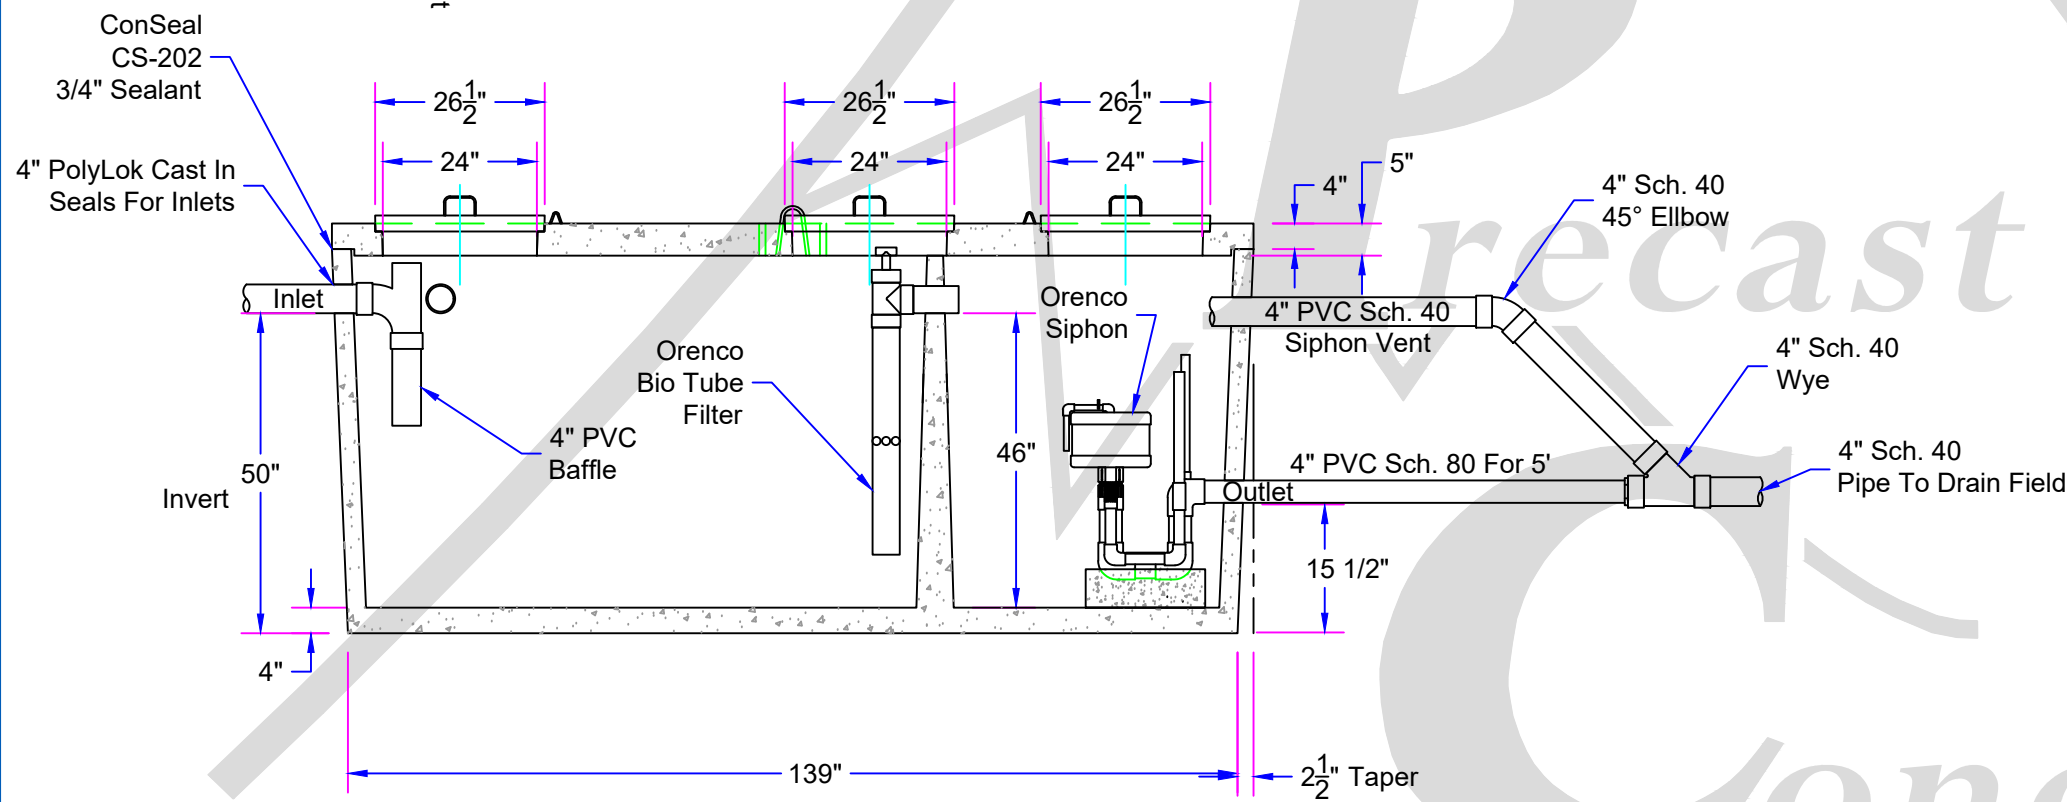

Section A

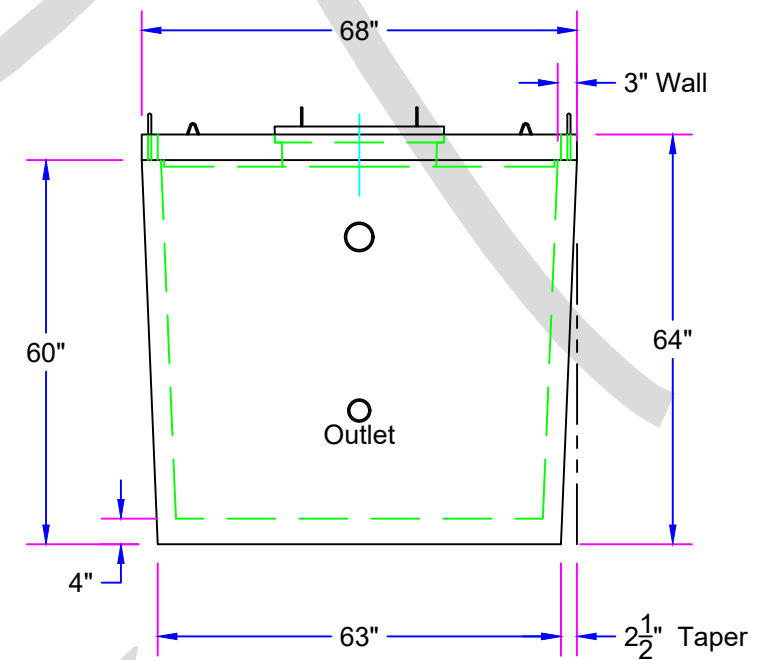

Right Side View

Approx.. Weight With Standard Lid = **14,100 Lbs.**  
 Approx.. Weight With Traffic Rated Lid = **17,100 Lbs.**

Glacier  
Precast  
Concrete, Inc.



175 Alder Lane  
Kalispell, MT. 59901  
(406) 752-7163  
www.glacierprecast.com  
Or Visit Us On Facebook

AMENDMENTS:			
REV.	DESCRIPTION:	BY:	DATE:

SITE:	Glacier Precast Concrete
TITLE:	1000/500 Gallon Siphon

DRAWING NO.	PROJECT NO.	DATE.
1:30	JRC	11/01/16
SCALE AT A4.	DRAWN.	CHECKED.
		REVISION.
		12OCT20