


Notes:

1. Drawing Shown With Concrete Lids, Concrete Risers and PVC Lids and Risers Available.
2. Reinforcement Drawings Available Upon Request.
3. Tank Designs Meet ASTM C1227, C890 & Montana DEQ Circular 4 With 6 Feet Of Bury.
4. Traffic Rated Tank Lids Available.
5. Pump Installation Available
6. Minimum 4000 PSI Concrete W/ 661010 WWM & #4 Rebar

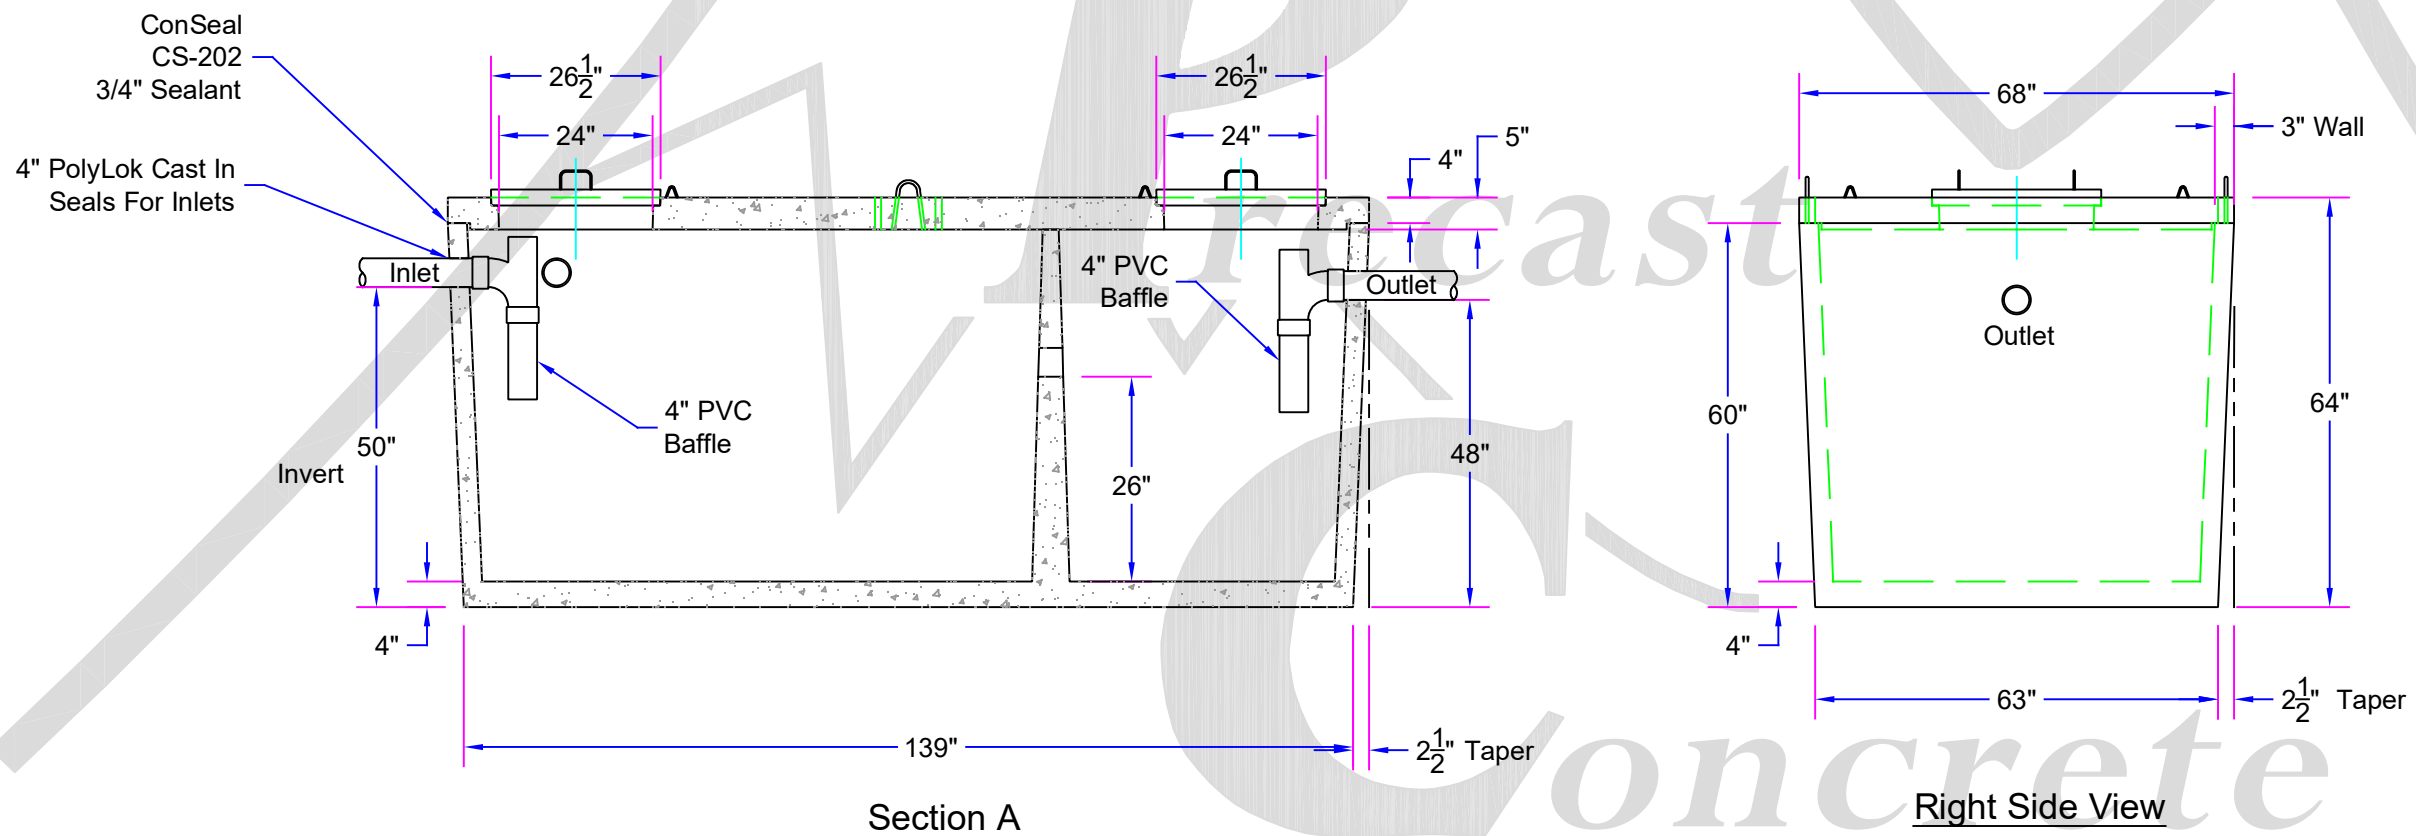

Approx.. Weight With Standard Lid = **14,100 Lbs.**  
 Approx.. Weight With Traffic Rated Lid = **17,100 Lbs.**

AMENDMENTS:			
REV.	DESCRIPTION:	BY:	DATE:

SITE:	Glacier Precast Concrete
TITLE:	1500 Gallon Septic Tank

DRAWING NO.	GPC0003	PROJECT NO.		DATE.	07/27/20
SCALE AT A4.	1:30	DRAWN.	EJP	CHECKED.	