
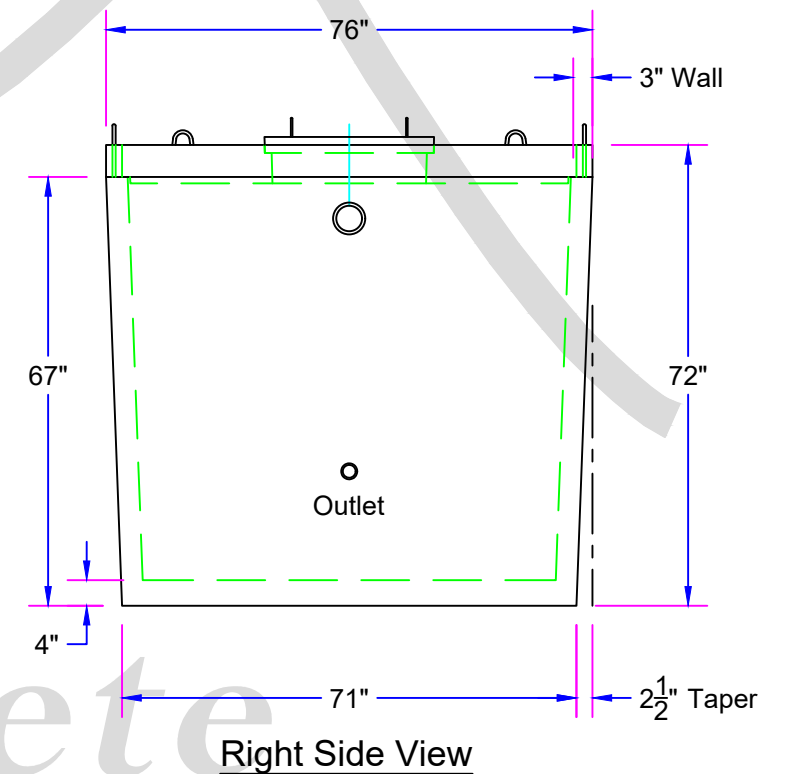


- Notes:
1. Drawing Shown With Concrete Lids, Concrete Risers and PVC Lids and Risers Available.
  2. Reinforcement Drawings Available Upon Request.
  3. Tank Designs Meet ASTM C1227, C890 & Montana DEQ Circular 4 With 6 Feet Of Bury.
  4. Traffic Rated Tank Lids Available.
  5. Pump Installation Available

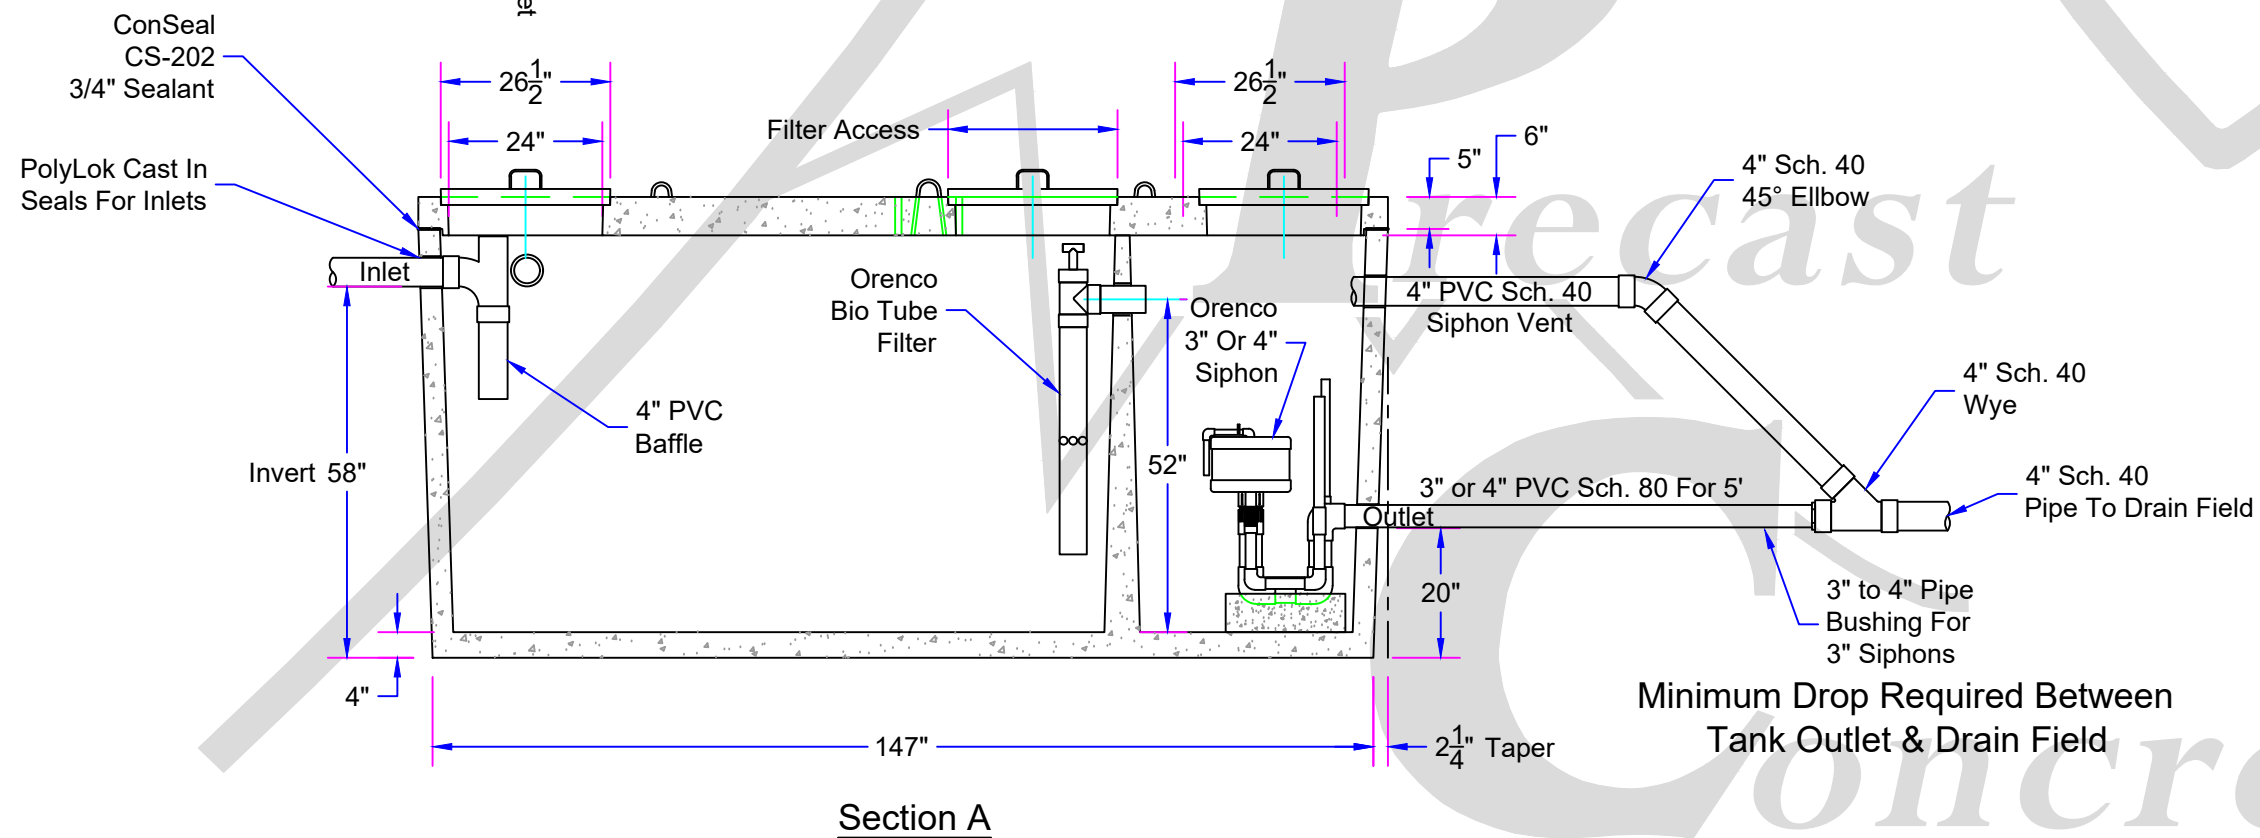

Minimum Drop Required Between Tank Outlet & Drain Field

Approx. Weight With Standard Lid = **17,800 Lbs.**  
 Approx. Weight With Traffic Rated Lid = **21,680 Lbs.**

Glacier  
Precast  
Concrete, Inc.



175 Alder Lane  
Kalispell, MT. 59901  
(406) 752-7163  
www.glacierprecast.com  
Or Visit Us On Facebook

AMENDMENTS:			
REV.	DESCRIPTION:	BY:	DATE:

SITE:  
**Glacier Precast Concrete**

TITLE:  
**1500/500 Gallon Septic/Siphon Chamber**

DRAWING NO. <b>GPC0002</b>		PROJECT NO.	DATE <b>10/28/2016</b>
SCALE AT A4. <b>1:30</b>	DRAWN. <b>JRC</b>	CHECKED.	REVISION.