

# Galcier Precast Concrete



175 Alder Drive  
Kalispell, MT 59901  
(406) 752-7163  
www.galcierprecast.com

Title  
6' Parking Curb

Drawing Number:  
6' Parking Curb

Revision:


Date:  
4/11/18

Site  
Galcier Precast Drawing



Scale:  
1 / 5

Drawn By:  
Owner


Checked By: Sheet  
1 OF 1

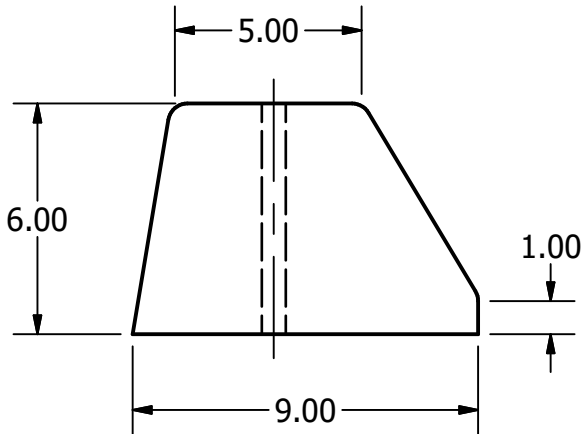

Side View  
SCALE 1 / 5

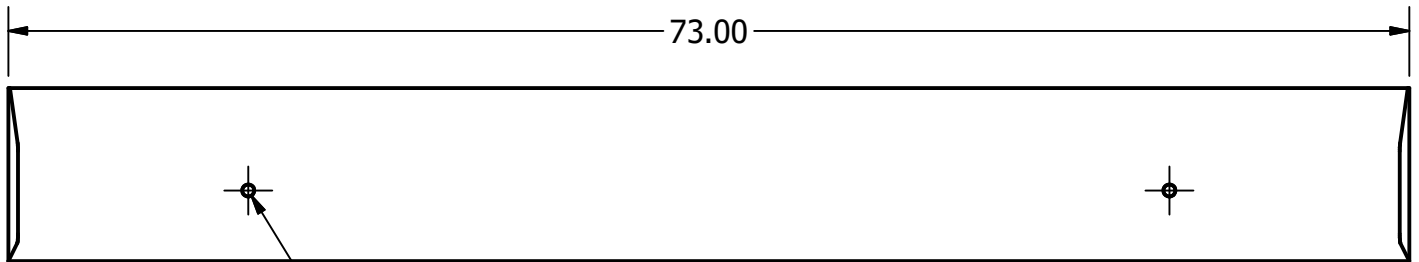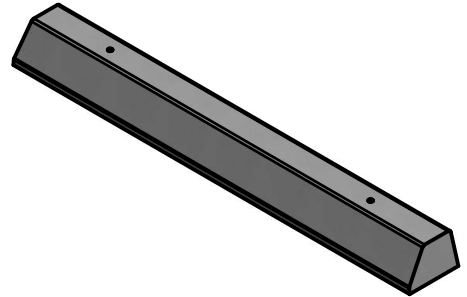

Top View  
SCALE 1 / 10

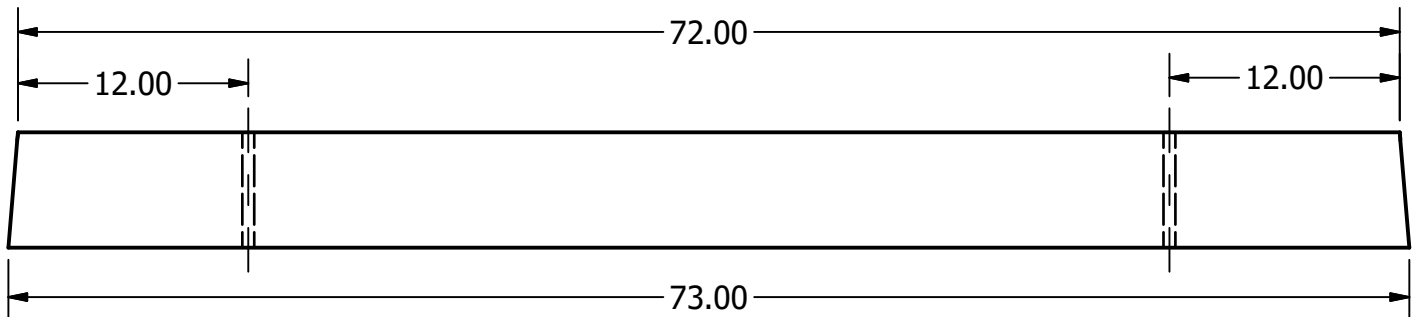

Front View  
SCALE 1 / 10

Notes:

1. Approx. Weight = 270 Lbs
2. 1/2" Pins Can Be Provided If Needed