


Notes:

1. Drawing Shown With PRTAs
2. Reinforcement Drawings Available Upon Request.
3. Tank Designs Meet ASTM C1227, C890 & Montana DEQ Circular 4 With 6 Feet Of Bury.
4. Traffic Rated Tank Lids Available.
5. Pump Installation Available

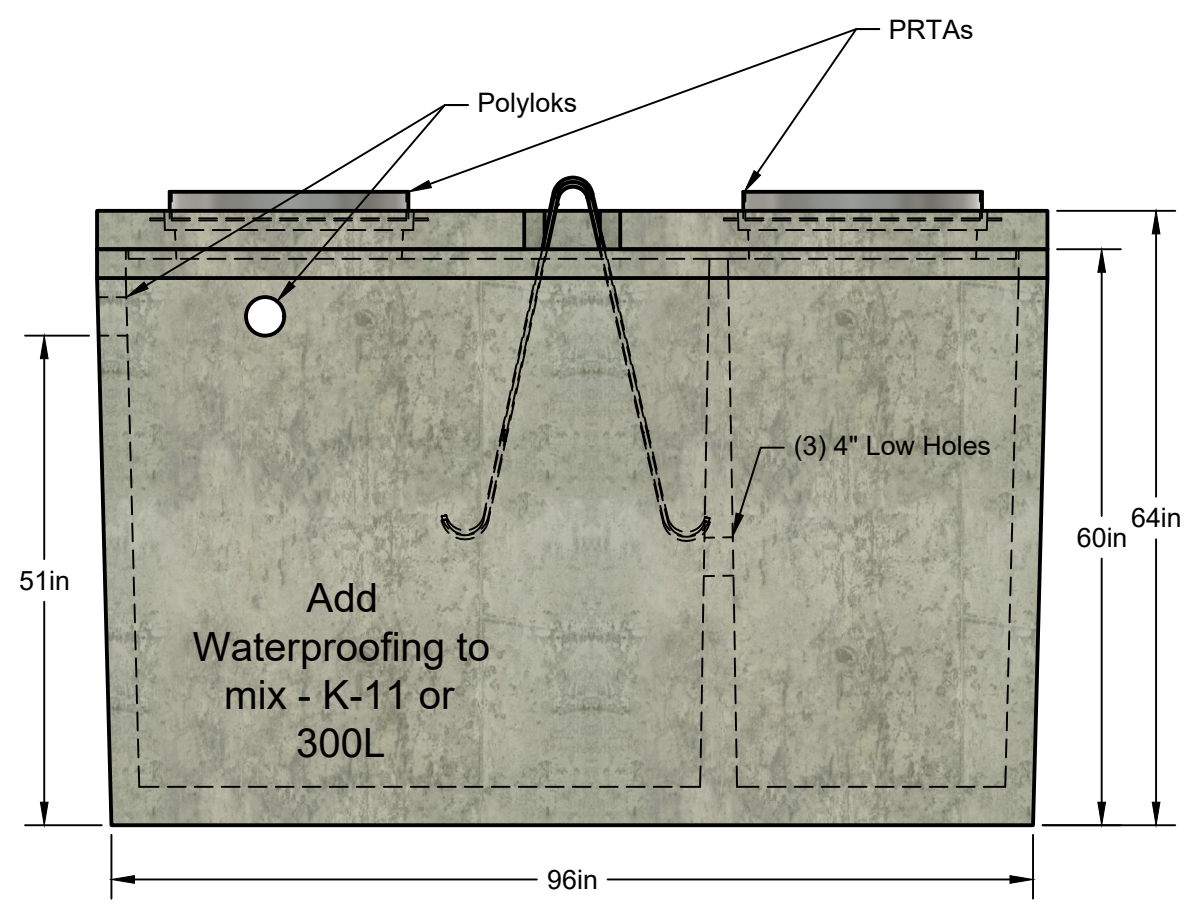

Approx. Weight With Standard Lid = 10,370 Lbs.  
 Approx. Weight With Traffic Rated Lid = 12,680 Lbs

	COMPANY: GLACIER PRECAST CONCRETE			CUSTOMER: Glacier Precast Concrete			MIX: MH4000 + 300L		QUANTITY:		
	TITLE: 1000 Gallon Advantex			PROJECT NAME:			CY:		SCALE: 1:20		
	DRAWN BY: EP		DATE DRAWN: 3/21/24		PM:		RELEASED FOR PROD.:		APPROX. DELIVERY:		WEIGHT:

