


Notes:

1. Drawing Shown With Concrete Lids, Concrete Risers and PVC Lids and Risers Available.
2. Reinforcement Drawings Available Upon Request.
3. Tank Designs Meet ASTM C1227, C890 & MontanaDEQ Circular 4 With 6 Feet Of Bury.
4. Traffic Rated Tank Lids Available.
5. Pump Installation Available

Approx. Weight With Standard Lid = 21,115 Lbs.
 Approx. Weight With Traffic Rated Lid = 25,630 Lbs

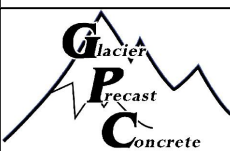

COMPANY: GLACIER PRECAST CONCRETE
 TITLE: 2500 Gallon Septic Tank
 DRAWN BY: EP DATE DRAWN: 3/22/2024 PM:

CUSTOMER: Glacier Precast Concrete
 PROJECT NAME:
 RELEASED FOR PROD.: APPROX. DELIVERY:

MIX: MH4000
 CY: WEIGHT:

QUANTITY:
 SCALE: 1:25
 SHEET: 1/1

