

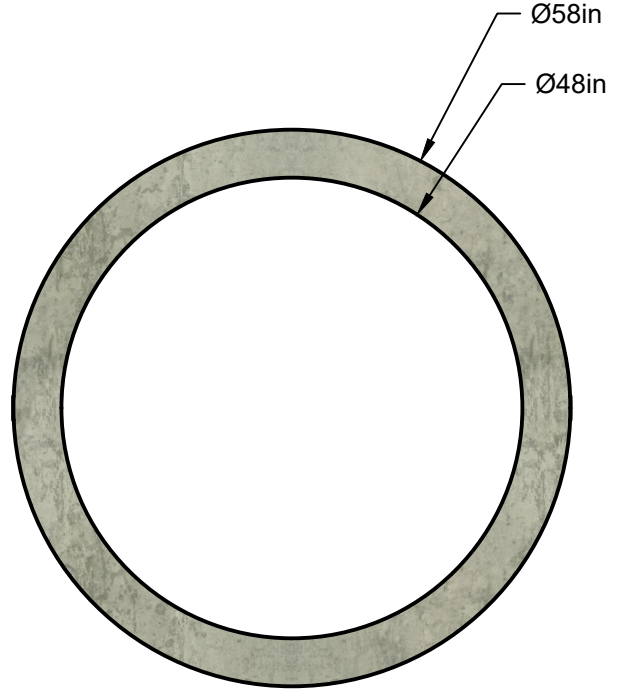



# 48" DRY WELL STACK (TYPICAL)

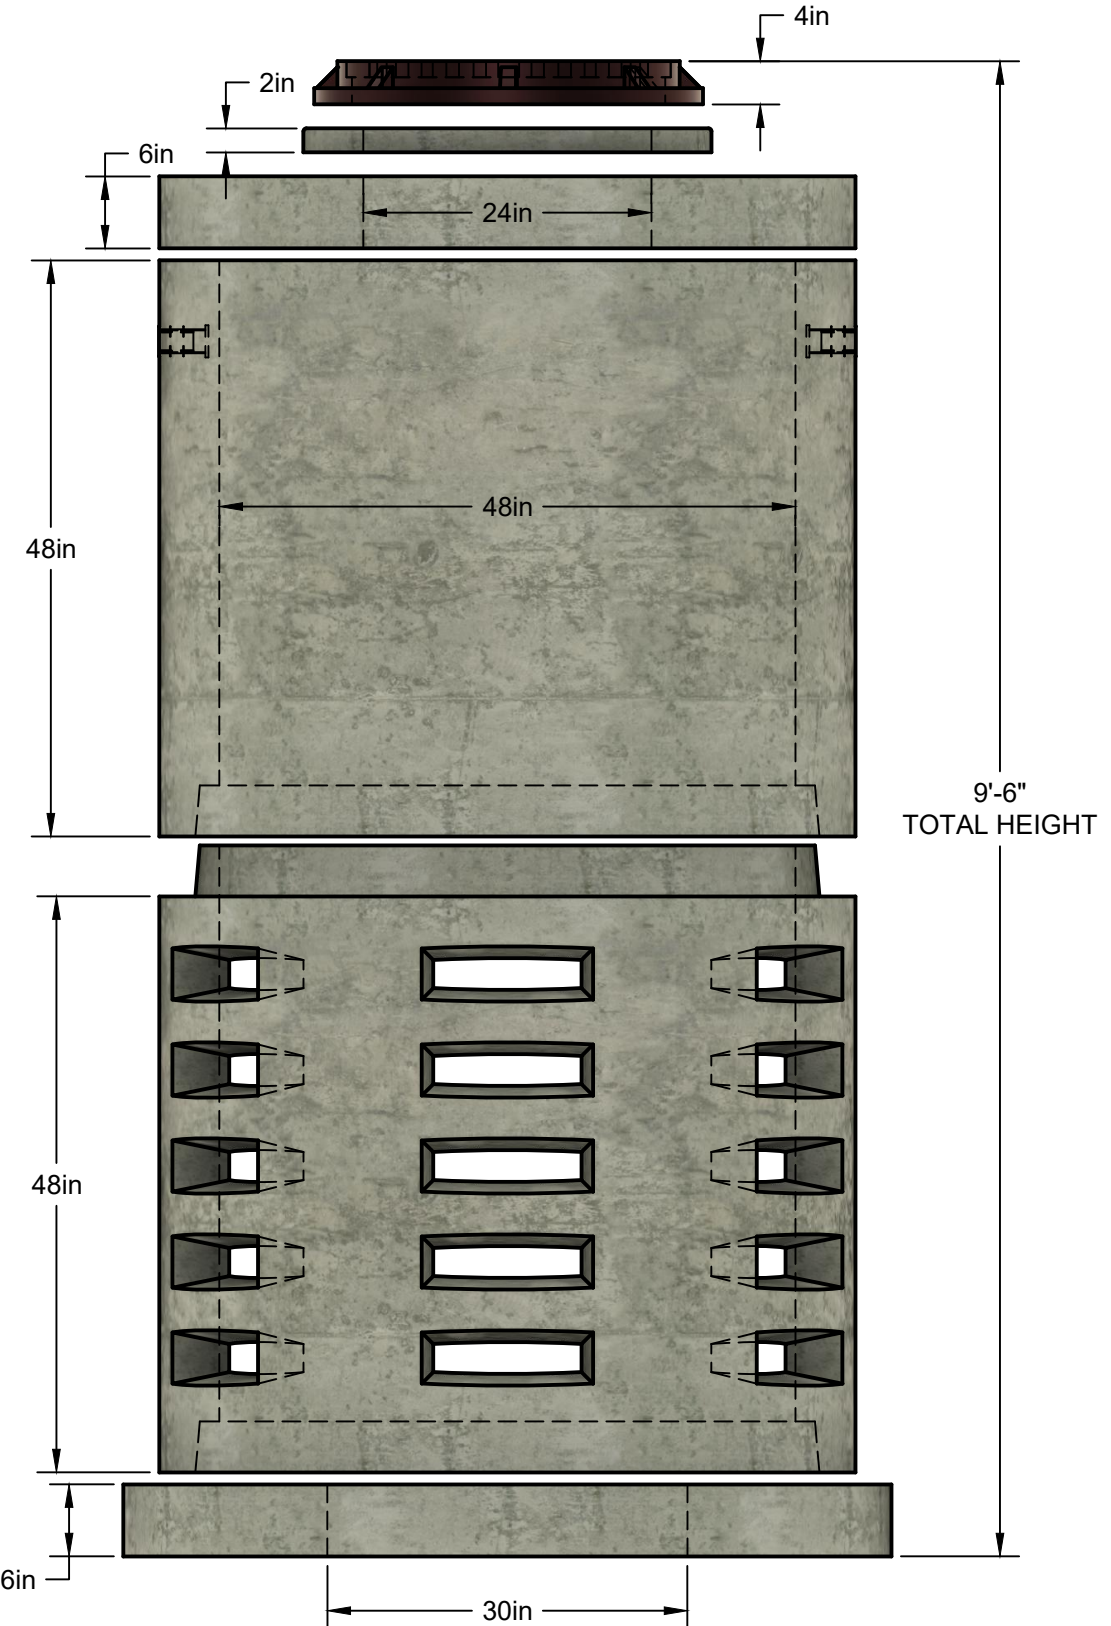

**BARREL SECTIONS**

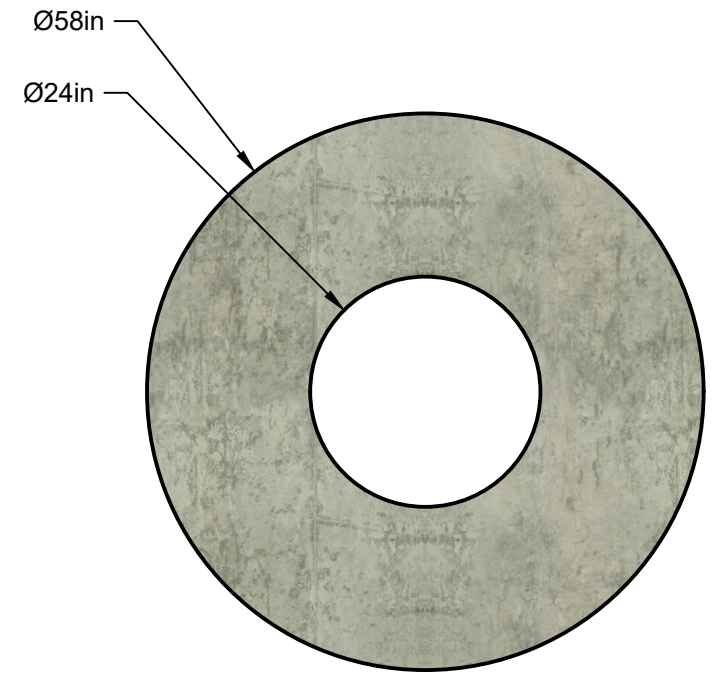

**58" FLAT TOP LID**

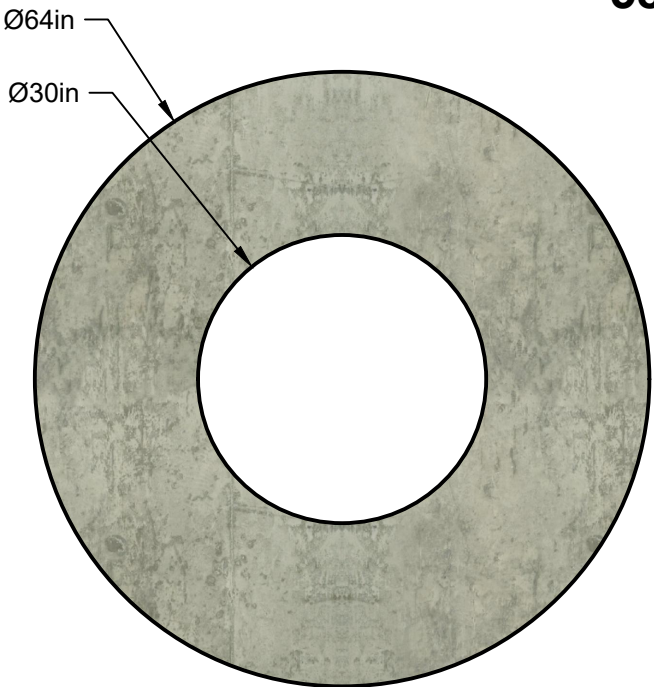

**64" DRY WELL BASE (OPTIONAL)**

	COMPANY: GLACIER PRECAST CONCRETE, INC.	CUSTOMER:		
	TITLE:	PROJECT NAME:	CY:	MIX:
	DRAWN BY: DV	DATE:	SCALE: 1:16	WEIGHT:

