
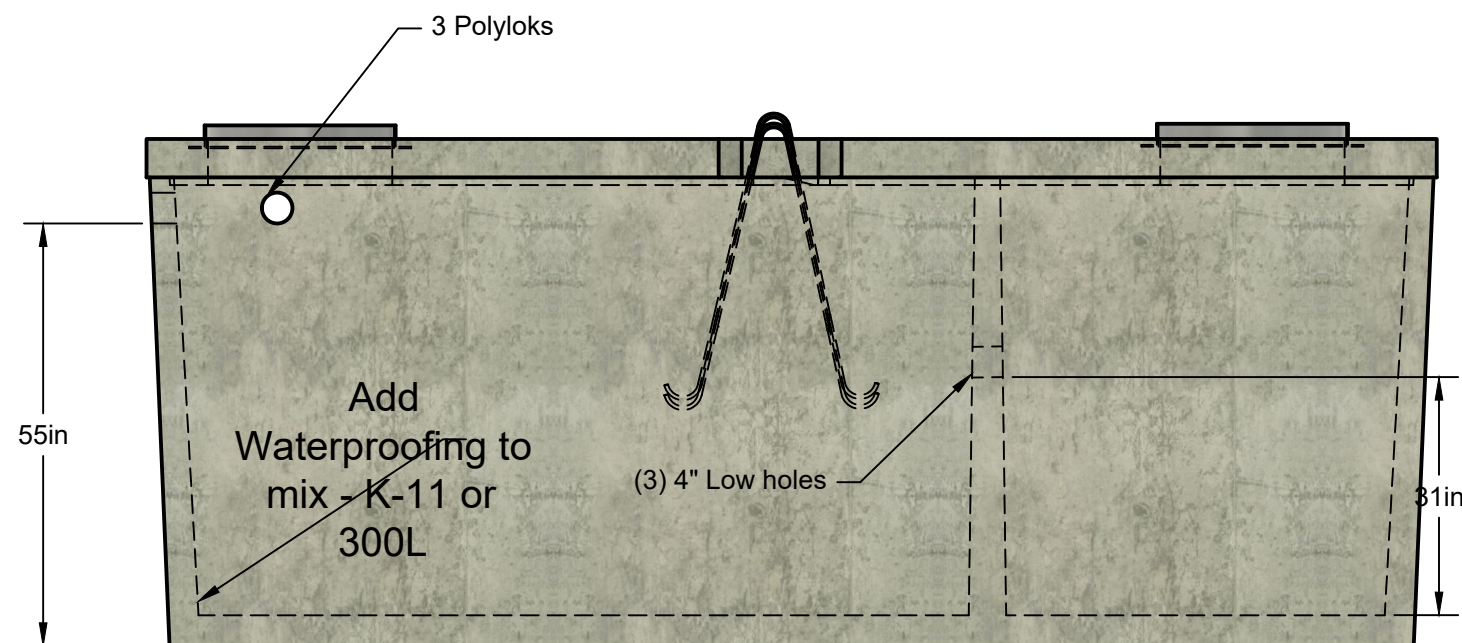


Notes:

1. Drawing Shown With PRTAs
2. Reinforcement Drawings Available Upon Request.
3. Tank Designs Meet ASTM C1227, C890 & Montana DEQ Circular 4 With 6 Feet Of Bury.
4. Traffic Rated Tank Lids Available.
5. Pump Installation Available

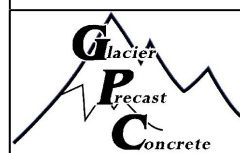

Approx. Weight With Standard Lid =21,115 Lbs.  
Approx. Weight With Traffic Rated Lid =25,630 Lbs

|  |                                   |             |     |                                    |                   |         |                   |             |
|--|-----------------------------------|-------------|-----|------------------------------------|-------------------|---------|-------------------|-------------|
|  | COMPANY: GLACIER PRECAST CONCRETE |             |     | CUSTOMER: Glacier Precast Concrete |                   |         | MIX: MH4000+ 300L | QUANTITY:   |
|  | TITLE: 2500 Gallon Advantex       |             |     | PROJECT NAME:                      |                   |         | CY: 5.25          | SCALE: 1:25 |
|  | DRAWN BY:                         | DATE DRAWN: | PM: | RELEASED FOR PROD.:                | APPROX. DELIVERY: | WEIGHT: | SHEET: 1/1        |             |

