
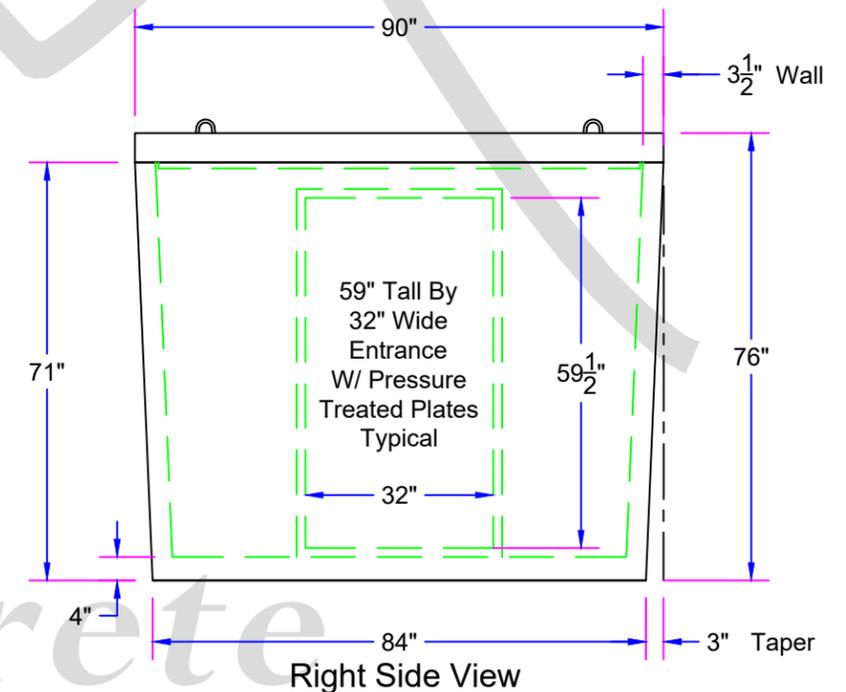


**Notes:**

1. Entry Location Can Be Placed To Customer Desired Location
2. Reinforcement Drawings Available Upon Request.
3. Tank Designs Meet ASTM C1227, C890 & Montana DEQ Circular 4 With 6 Feet Of Bury.
4. Traffic Rated Tank Lids Available.
5. Minimum 4000 PSI Concrete

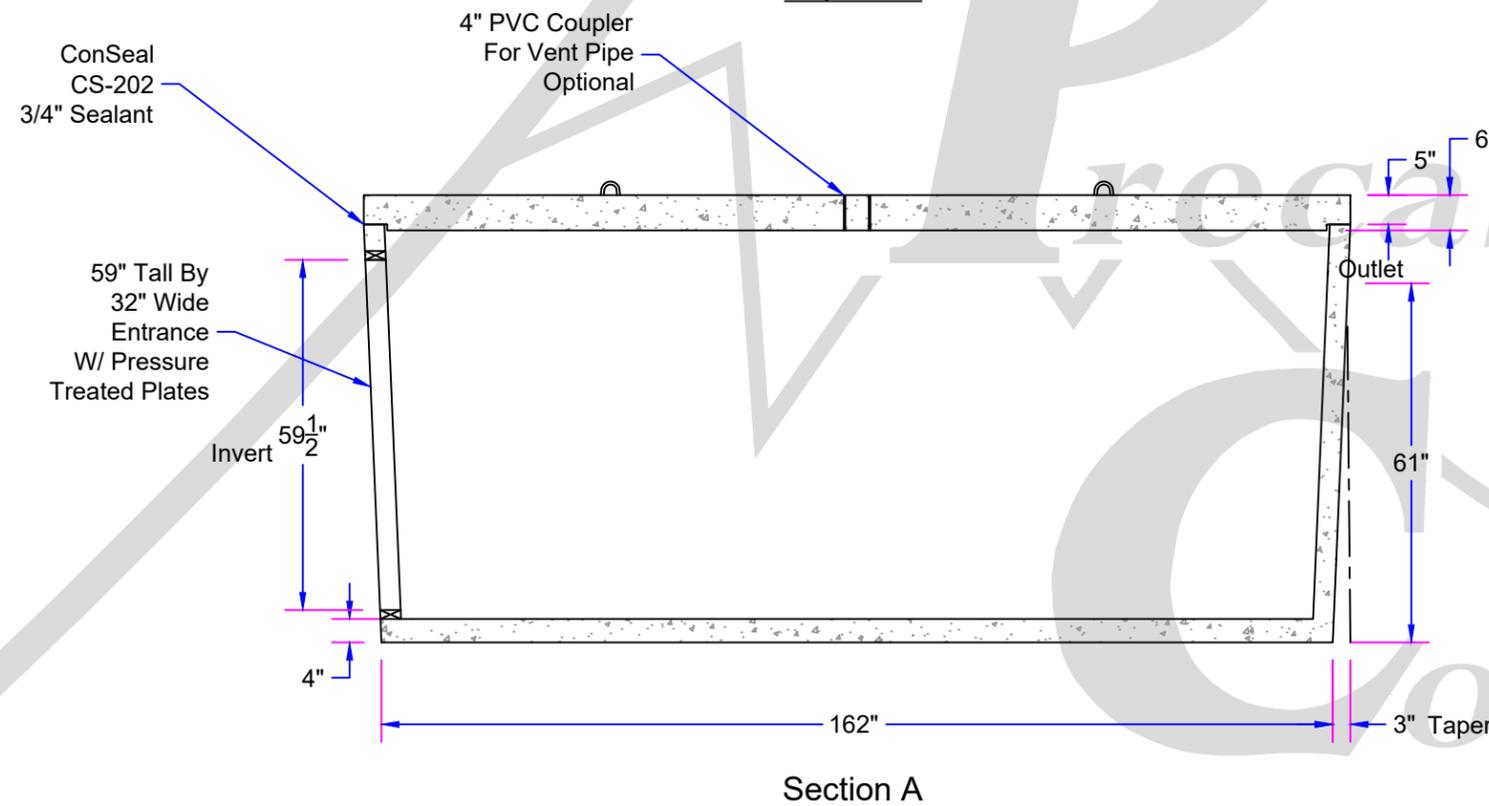

Approx. Weight With Standard Lid = **22,670 Lbs.**  
 Approx. Weight With Traffic Rated Lid = **27,190 Lbs.**

Glacier  
Precast  
Concrete, Inc.



175 Alder Lane  
Kalispell, MT. 59901  
(406) 752-7163  
www.glacierprecast.com  
Or Visit Us On Facebook

AMENDMENTS:			
REV:	DESCRIPTION:	BY:	DATE:

SITE:	Glacier Precast Concrete
TITLE:	3700 Gallon Cellar

DRAWING NO.	PROJECT NO.	DATE:
1:30	JRC	3/23/2016
SCALE AT A4.	DRAWN.	CHECKED.
		REVISION.