
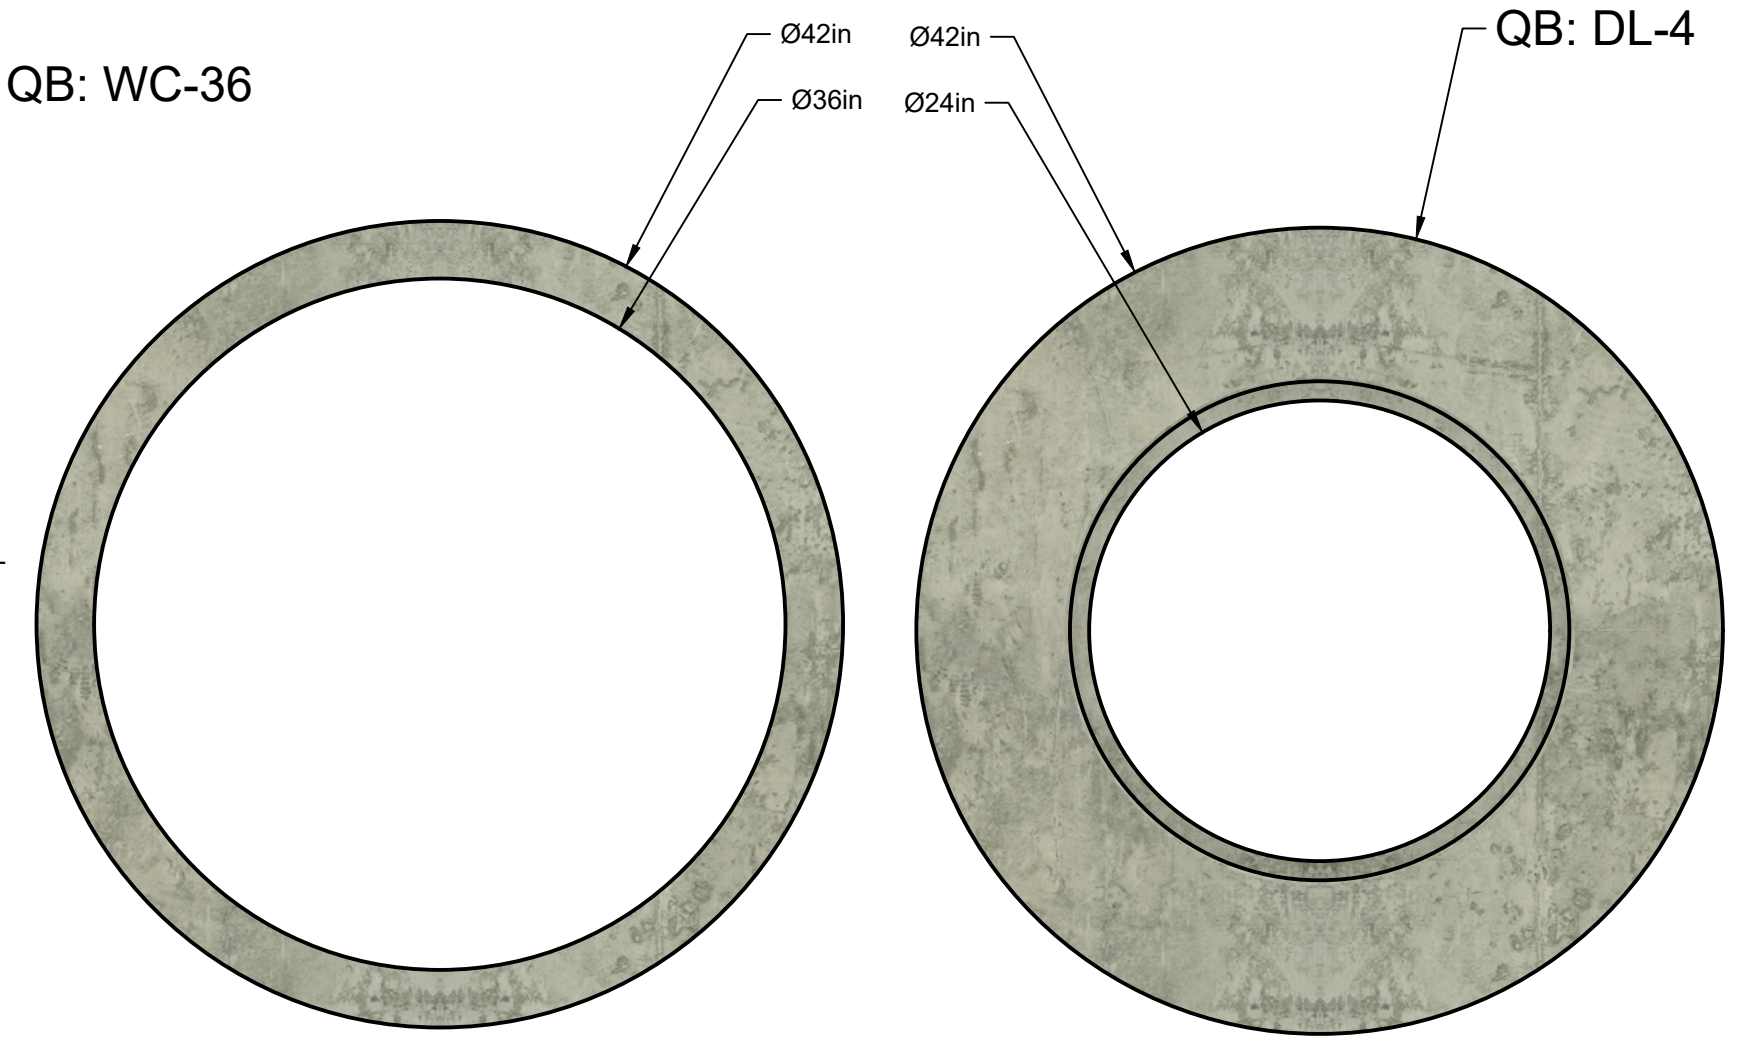



36" DRY WELL STACK (TYPICAL)

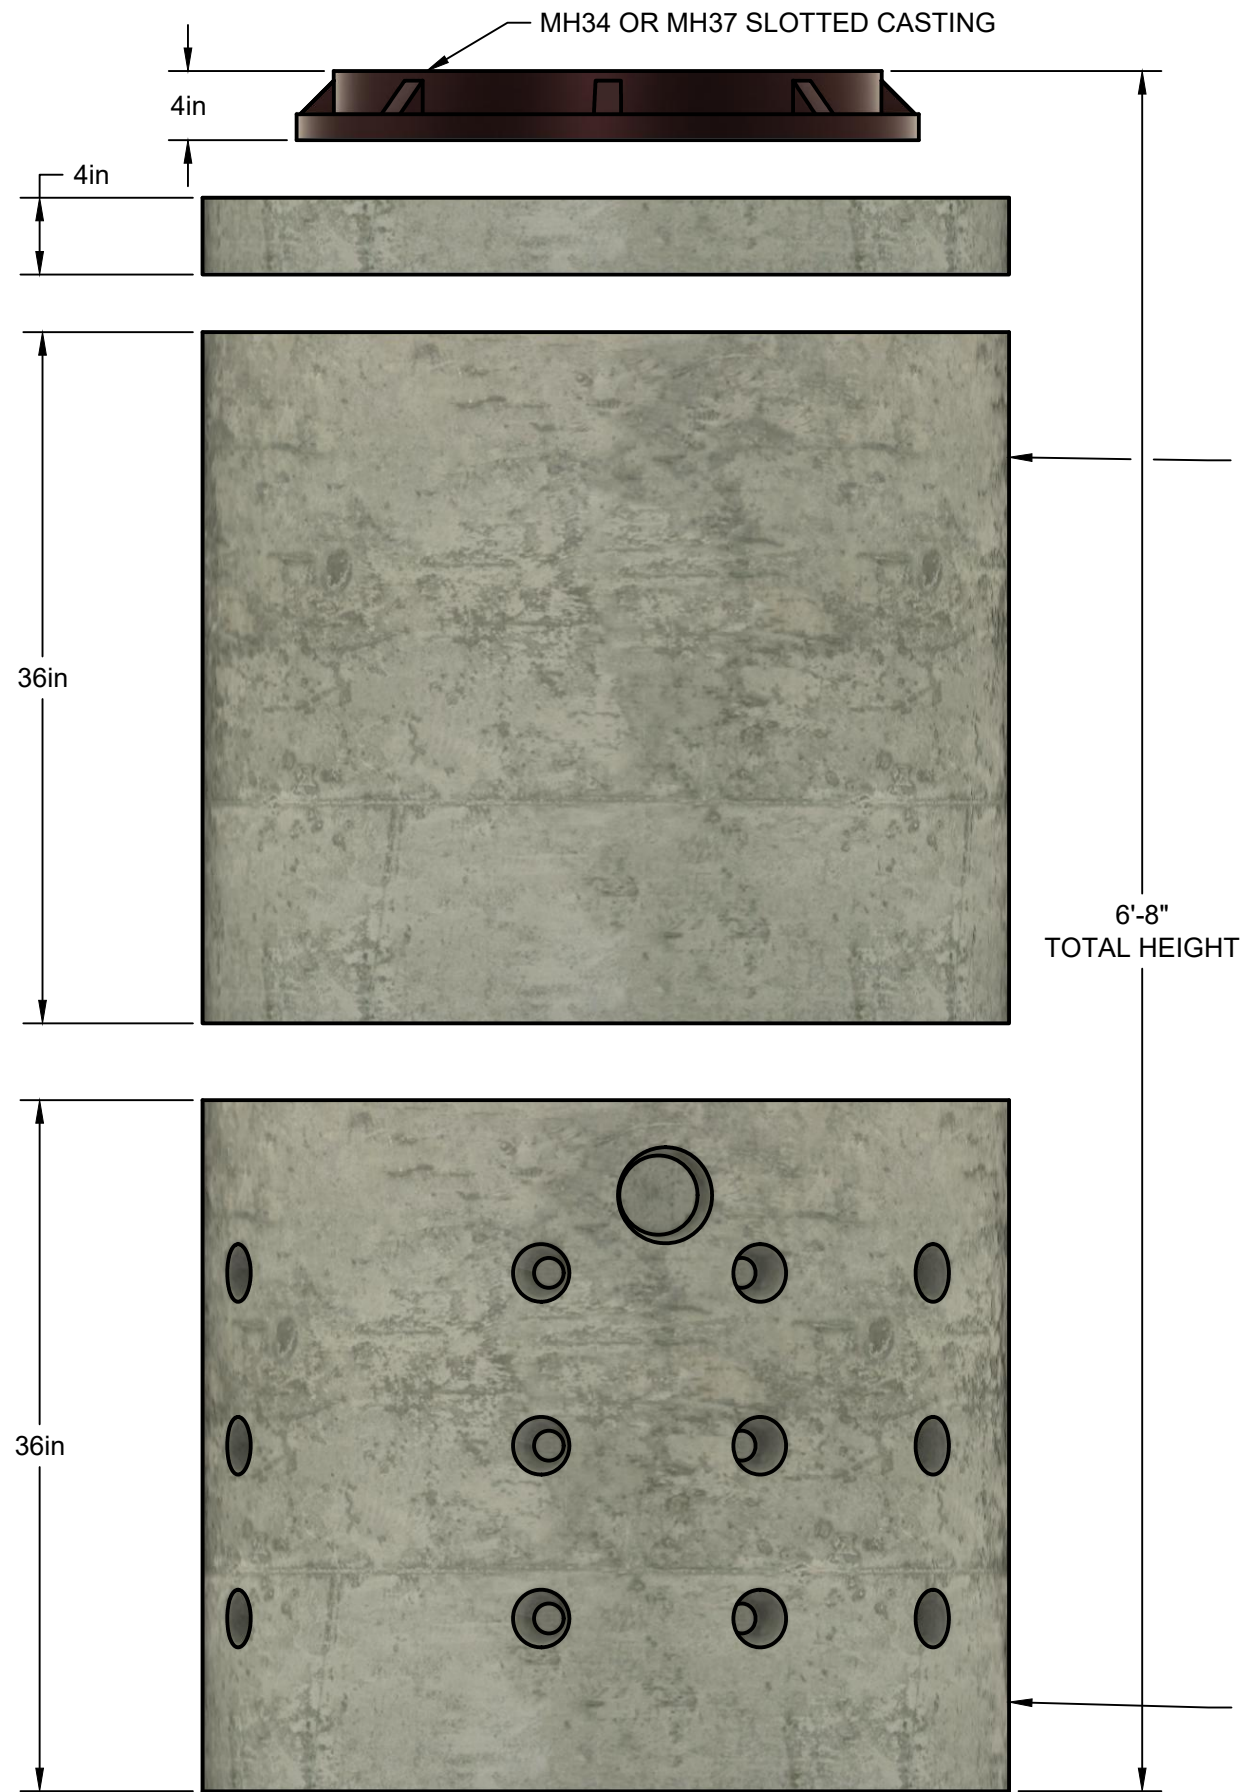

BARREL SECTIONS

DONUT LID

NOTE: THIS STACK IS DRIVE-OVER RATED

	COMPANY: GLACIER PRECAST CONCRETE, INC.	CUSTOMER:		
	TITLE: 36" DRY WELL STACK	PROJECT NAME:	CY:	MIX:
	DRAWN BY: DV	DATE: 9/21/2022	SCALE: 1:16	WEIGHT:

