

NOTES:

 $\frac{1}{2}$

1. Drawing Shown With Concrete Lids, Concrete Risers and PVC Lids and Risers Avalible

2. Reinforcement Drawings Avaliable Upon Request.

3. Tank Designs Meet ASTM C1227, C890 & Montana DEQ Circular 4 With 6 Feet Of Bury.

4. Traffic Rated Tank Lids Available.


-

5. Minimum 4000 PSI Concrete

6. New Tank Dimensions Vary slightly H: 64", L: 98", W: 68"

🗕 3in Wall

64in

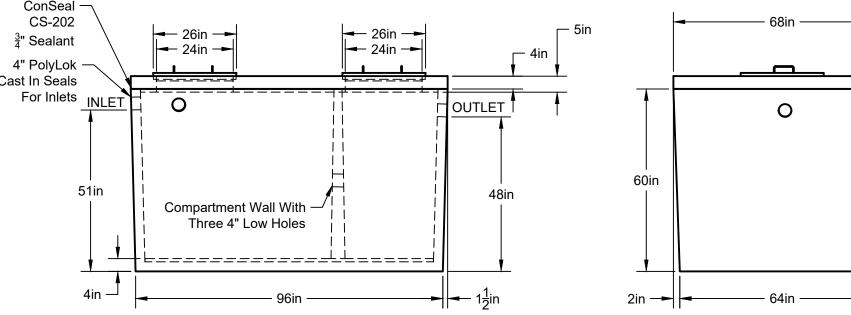

	COMPANY: GLACIER PRECAST CONCRETE			CUSTOMER: GLACIER PRECAST CONCRETE			MIX: GPC 4000 QUANTITY: N/A			
R recast	TITLE: 1000 Gallon Septic Tank			PROJECT NAME: 1000 Gallon Septic Tank			2.5 Cubic Yards	SCALE: 1:30		
Concrete	DRAWN BY:MS	DATE DRAWN: 3/18/2024	PM: MS	RELEASED FOR PROD.: N/A	APPROX. DELIVERY: N/A		WEIGHT: 10,000	SHEET: 1/1	CERTIFIED) PLANT
				<u></u>						

