



- Notes:
1. Drawing Shown With Concrete Lids, Concrete Risers and PVC Lids and Risers Available.
 2. Reinforcement Drawings Available Upon Request.
 3. Tank Designs Meet ASTM C1227, C890 & Montana DEQ Circular 4 With 6 Feet Of Bury.
 4. Traffic Rated Tank Lids Available.

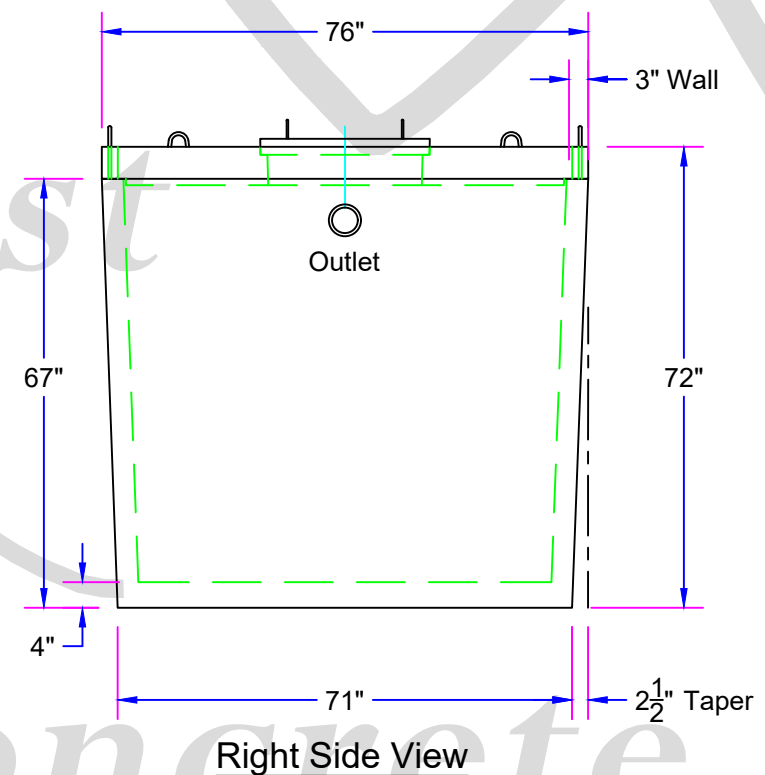

Approx. Weight With Standard Lid = **17,800 Lbs.**
 Approx. Weight With Traffic Rated Lid = **21,680 Lbs.**

Glacier
Precast
Concrete

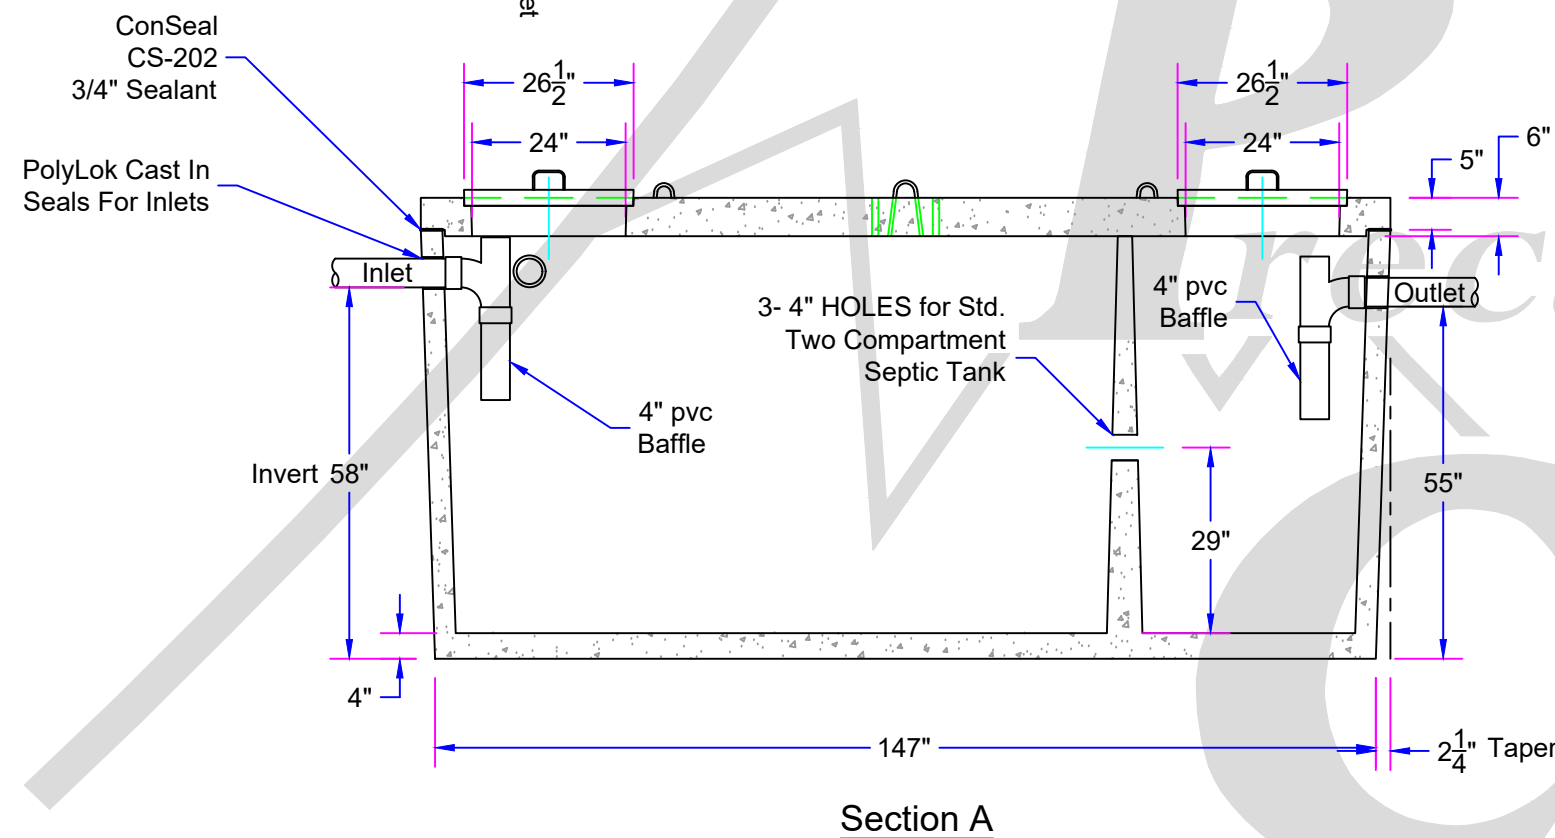

175 Alder Lane
Kalispell, MT. 59901
(406) 752-7163
www.glacierprecast.com
Or Visit Us On Facebook

AMENDMENTS:			
REV:	DESCRIPTION:	BY:	DATE:

SITE: Glacier Precast Concrete		GPC0001		3/8/24	
TITLE: 2000 Gallon Septic Tank		DRAWING NO.	PROJECT NO.	DATE	
		1:30	JRC		
		SCALE AT A4.	DRAWN.	CHECKED.	REVISION.